




TLOCRT 1. KATA
MJ. 1:100

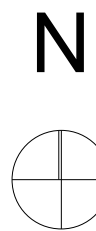

LEGENDA:

- Posebni dio nekretnine "A"
- Posebni dio nekretnine "B"
- Posebni dio nekretnine "C"
- Zajednički dijelovi nekretnine "Z"

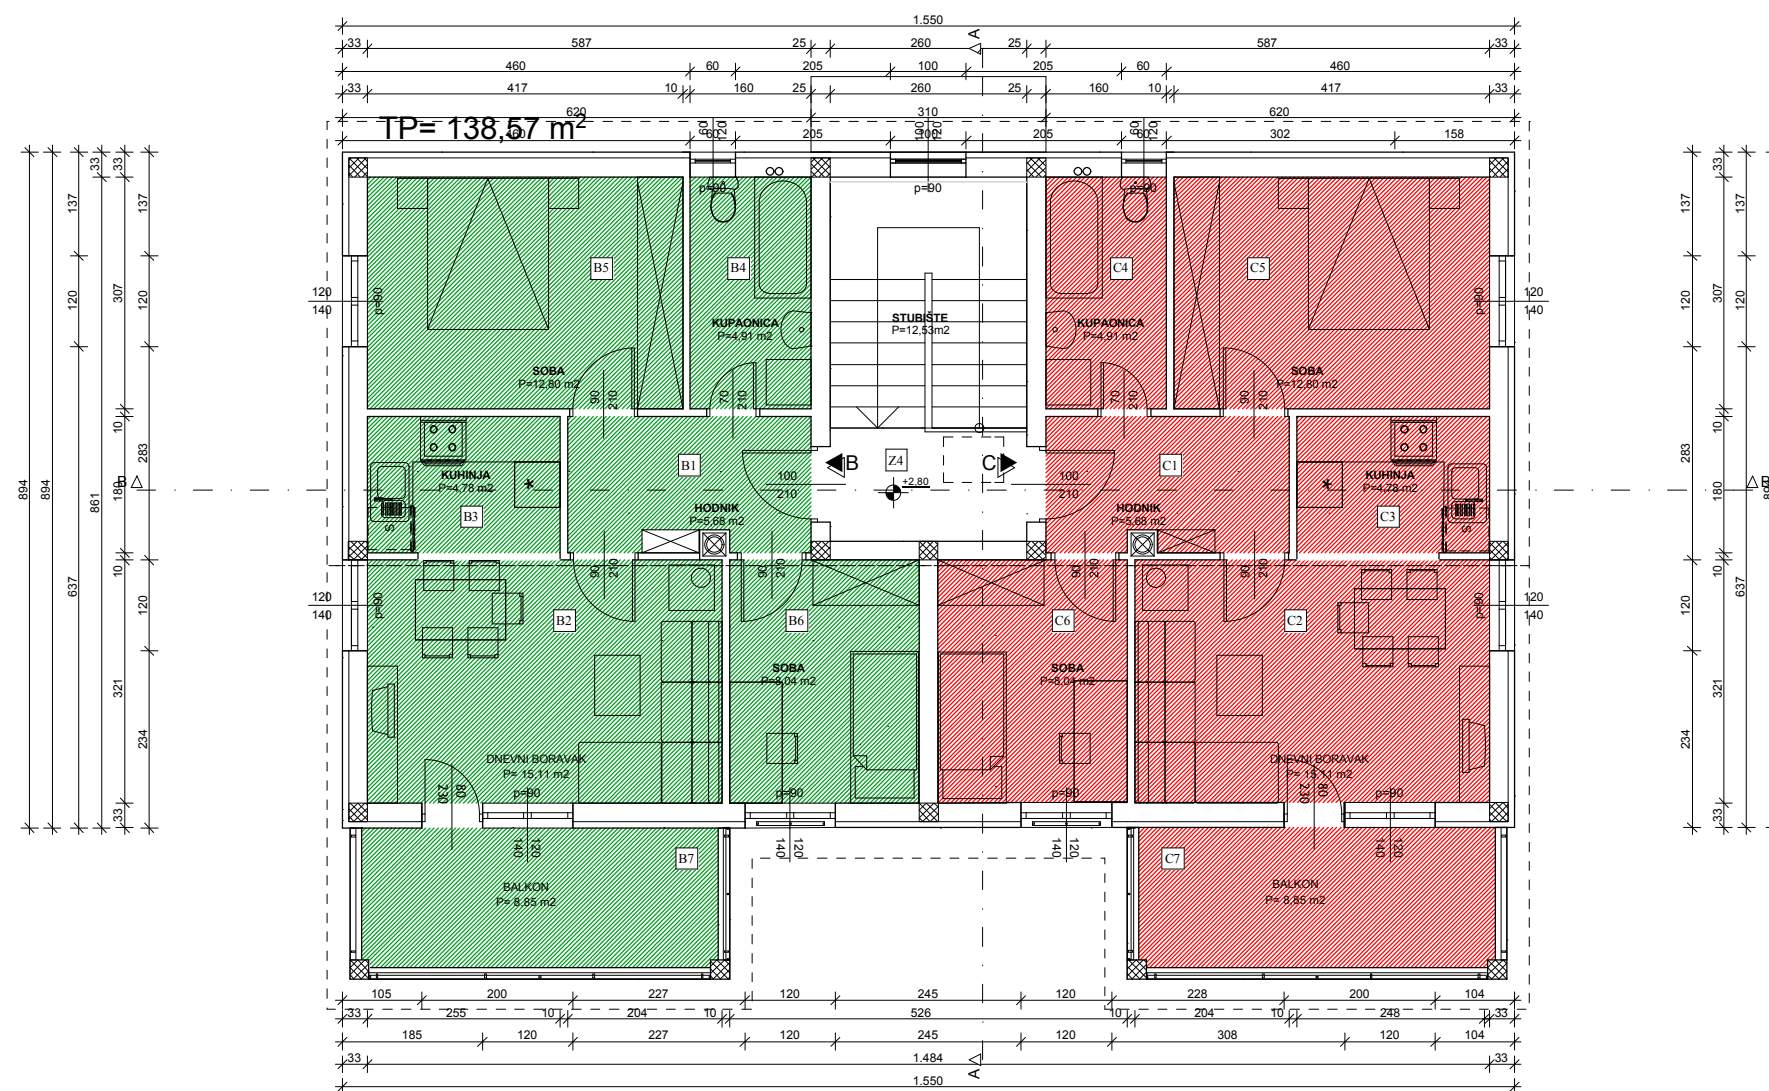

 TABOR d.o.o. za projektiranje, graditeljstvo i grafičke usluge Petra Hohnjeca 4, 49216 Desinić - Pisarovinska 35a, 10000 Zagreb tel 01/3816-443 - e-mail tabor@kr.t-com.hr		
TD 13/13	DATUM 09/2013	LIST 5
INVESTITOR	ETI INŽENJERING d.o.o. Tisanić Jarek 63, ZABOK	
MJESTO GRADNJE	z.k.č.br.219/94 , k.o.Fažana	
GRADEVINA	STAMBENA GRADEVINA	
VRSTA PROJEKTA FAZA SADRŽAJ MJERILO	GRAĐEVNI PLAN USPOSTAVE VLASNIŠTVA NA POSEBNIM DIJELOVIMA NEKRETNINE TLOCRT 1. KATA 1:100	
GL. PROJEKTANT	Zvonko Brundić dia	
PROJEKTANT	Zvonko Brundić dia	
SURADNIK	Ana Martinac dia	
DIREKTOR	Zvonko Brundić dia	